

AAJ ENGINEERS & CONSULTANTS PVT. LTD.

CIN : U74900MH2015PTC266980

Sunraj Bhaskar Complex
2nd Floor, Opp. Durga Mandir
Pratap Nagar, Nagpur - 440 022
(O) : 9970066936
Ph./Fax : 0712-2225090
mail@aaengineers.in
www.aaengineers.in

TO WHOM SO EVER IT MAY CONCERN


Date: 03.02.2017

This is to certify that the construction of building structure is carried out by Yugantar Education Society's, Shri. Balasaheb Tirpude College of Hotel Management & Catering Technology, 1, Shri. Balasaheb Tirpude Marg, Civil Lines, Sadar, Nagpur-440001.


The structure is G+3 Storied and is safe and sound for propose for which it is intended.

Signature of Structural Engineer:
AAJ Engineers and Consultants Pvt. Ltd.
Er. AMAN KUMAR
NMC L. 693, NIT - 2681



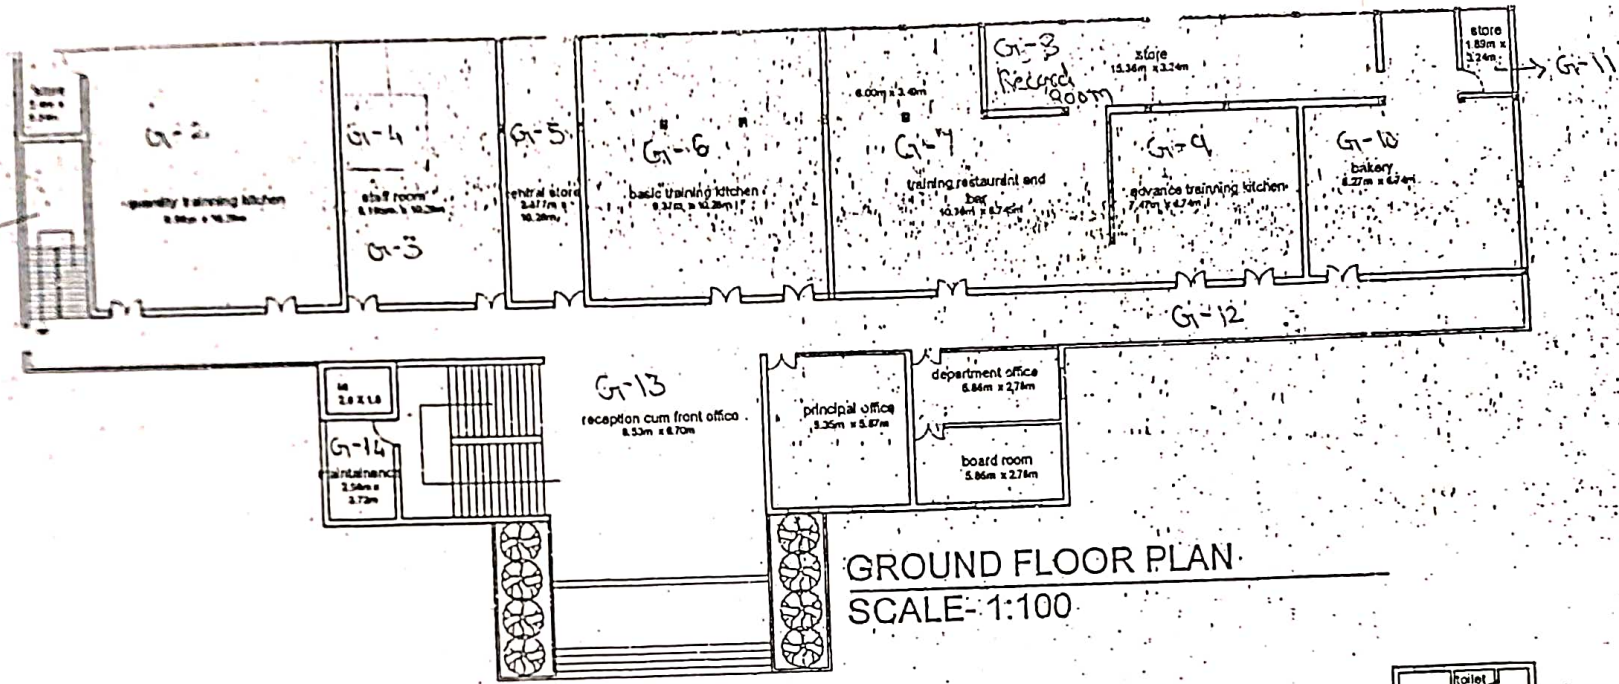

GROUND FLOOR PLAN
SCALE- 1:100

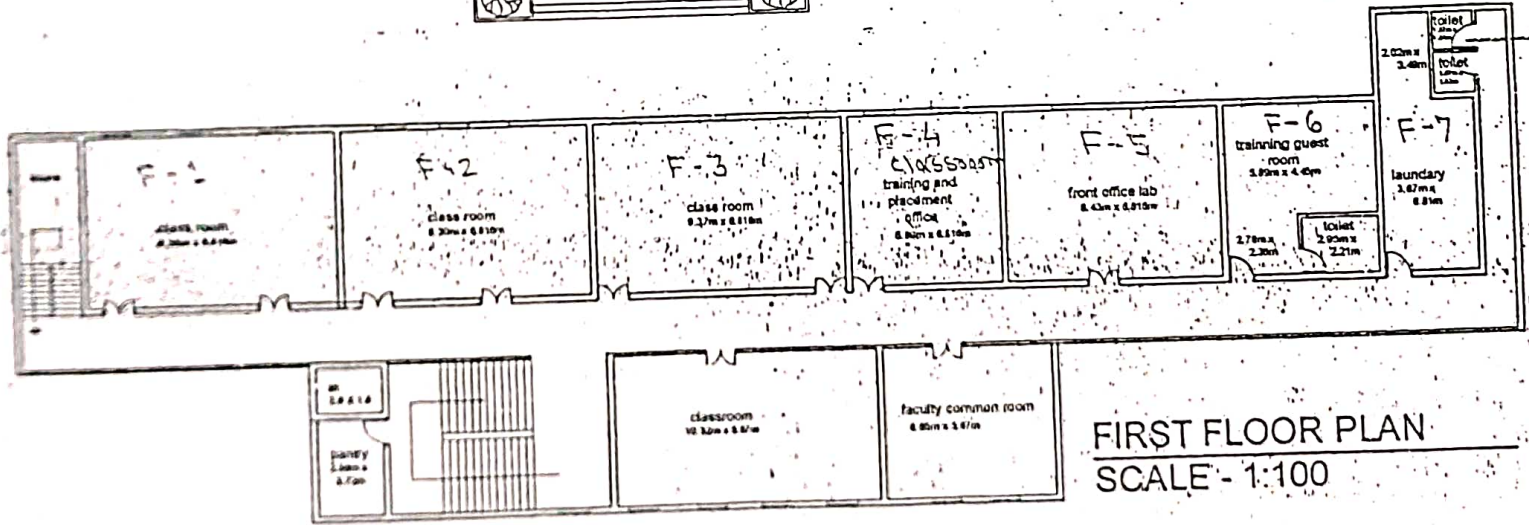

FIRST FLOOR PLAN
SCALE - 1:100

Priyanka
Ar. Priyanka Meghe
Architect, Interior & Landscape Design
(A) 2017/19/2018/N.T.L.S.No.2245/N.H.D.

layout


Proposed floor plans for Shri. Balasaheb Tirpude College
of Hotel Management & Catering Technology

Date : 28/01/19




100% DESIGN STUDIO
architects, interior & landscape design con
67, Anjani Apartment, Atrey Layout,
Opp. Canara Bank, Ring Road,
Pratapnagar, Nagpur - 22

Contact No. (mob.): 8600994864, 9822706819
(off.) : 0712-2230461
E - mail : gauravart@yahoo.co.in

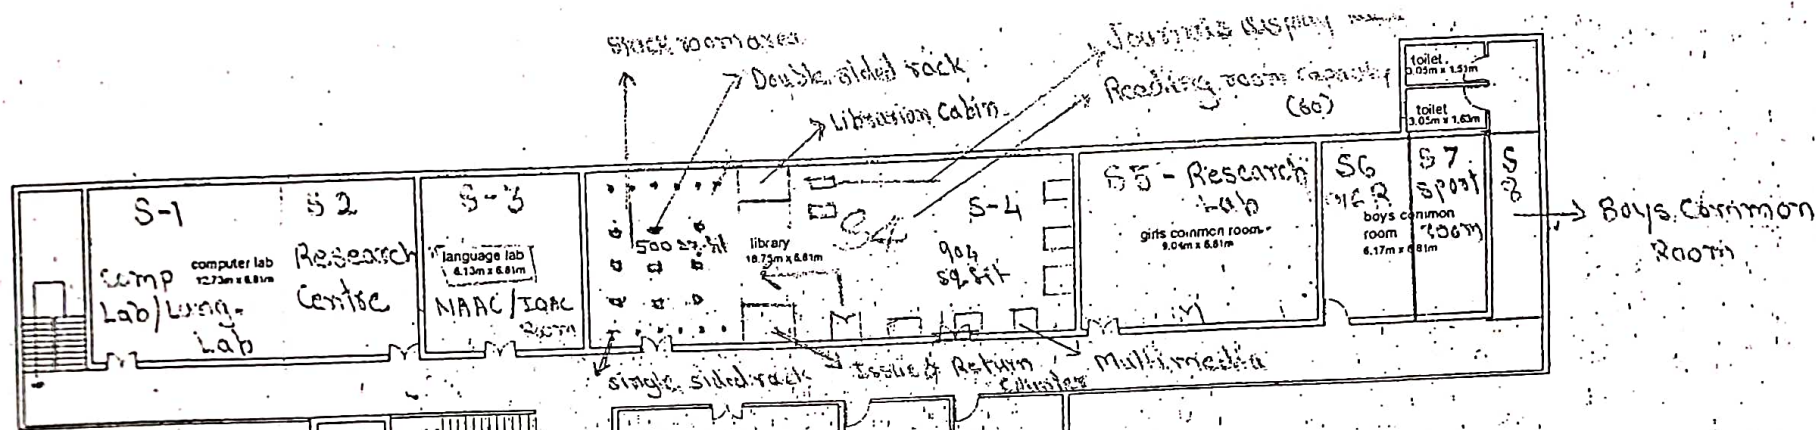

SECOND FLOOR PLAN
SCALE - 1:100

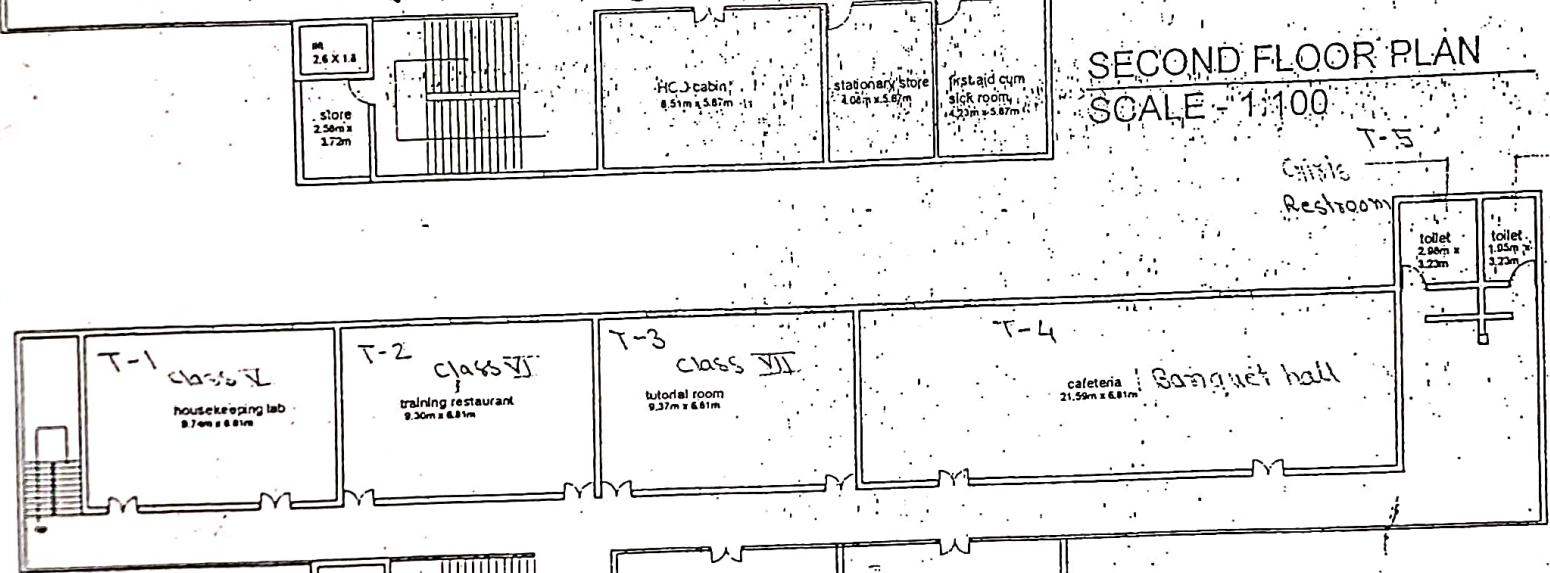


THIRD FLOOR PLAN
SCALE - 1:100

Ar. Priyanka Meghe
Architect, Interior & Landscape Design
CAI/2007/13235, N.I.T.L.S.No.2245, NMC/1/R

layout

Proposed floor plans for Shri. Balasaheb Tirpude College of Hotel Management & Catering Technology

Date : 28/01/19

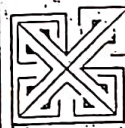

100 % DESIGN STUDIO
architects, interior & landscape design consultants
67, Anjani Apartment, Atrey Layout,
Opp. Canara Bank, Ring Road,
Pratapnagar, Nagpur - 22

Contact No. (mob.): 8600994864, 9822706319
(off.) : 0712-2230461
E-mail : gauravart@yahoo.co.in