


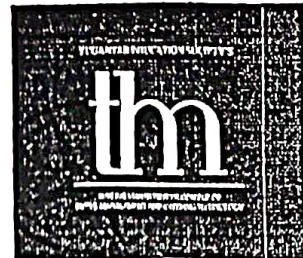
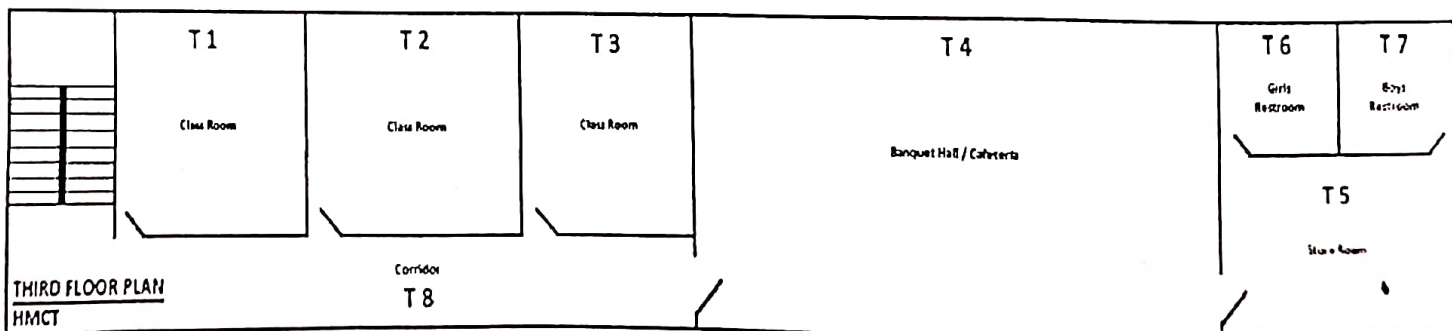


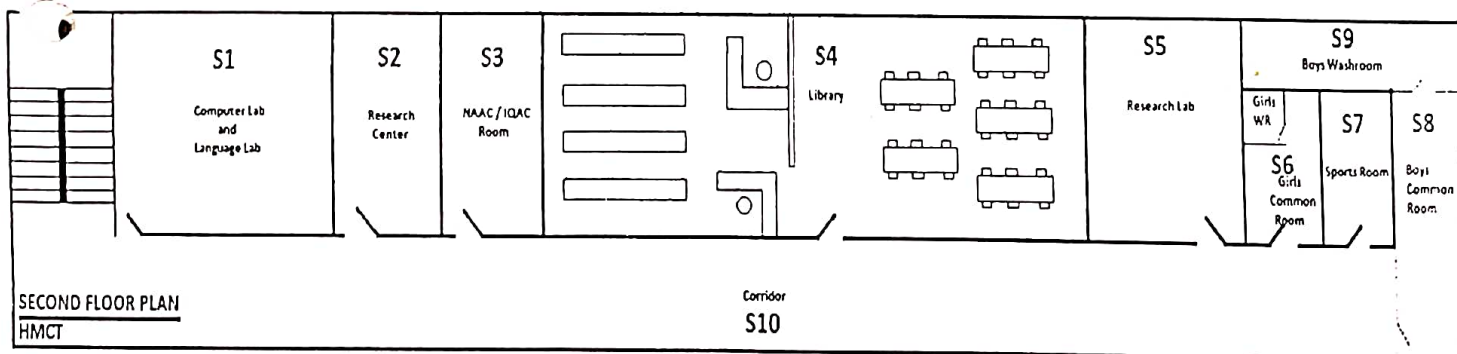

SHRI BALASAHEB TIRPUDE COLLEGE OF HOTEL MANAGEMENT AND CATERING TECHNOLOGY

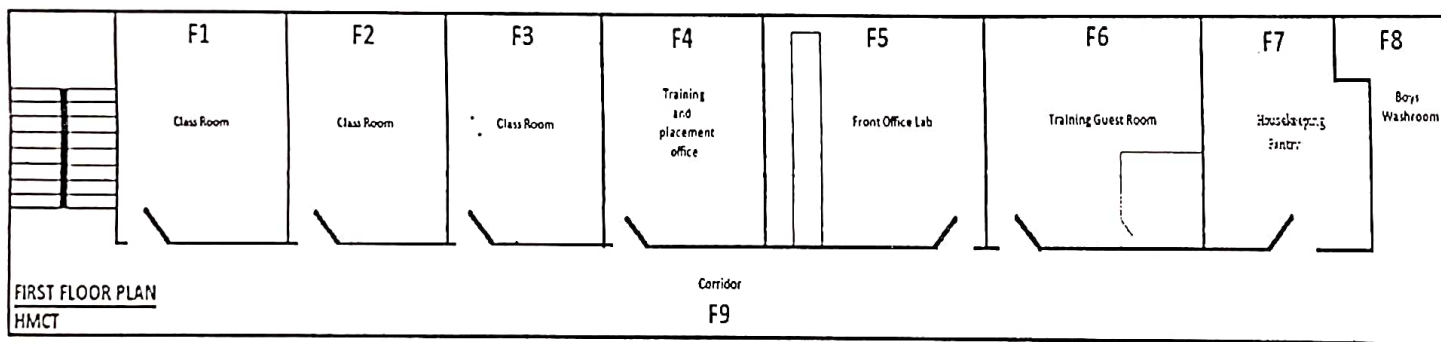

FLOOR'S PLANS

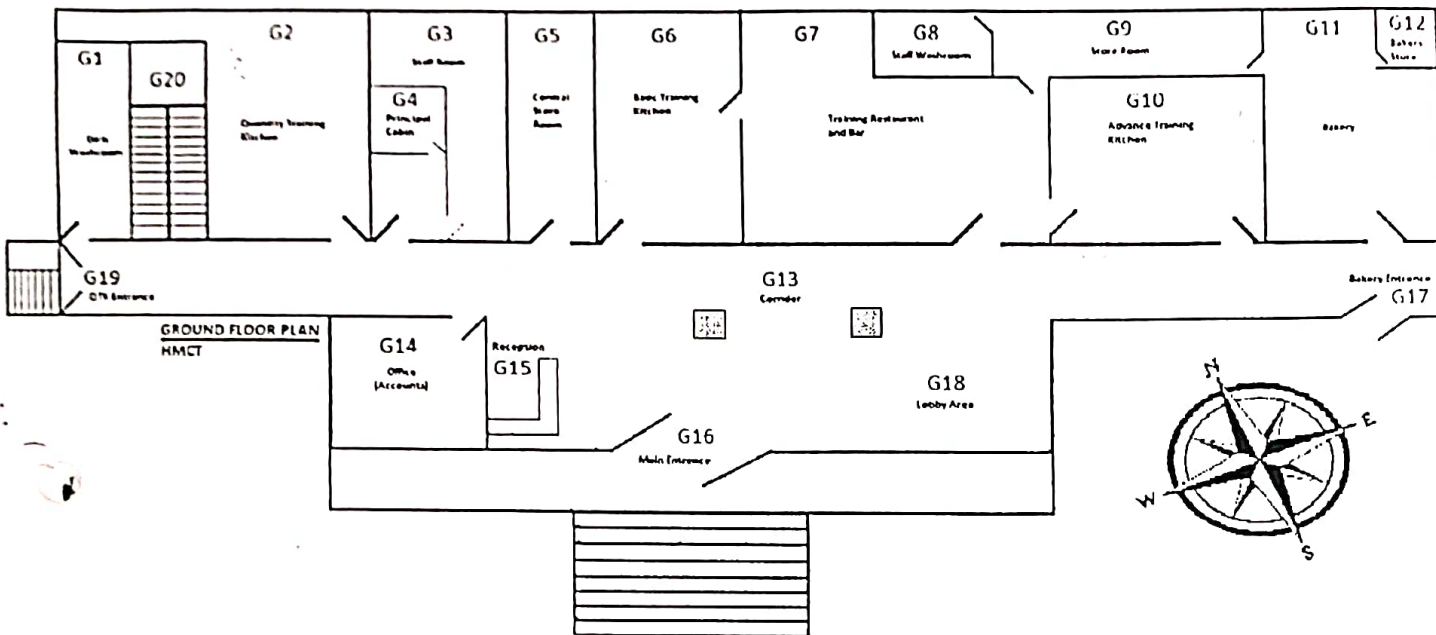



Ground floor plan

Sr.no	Rooms allocated for	Sr.no	Rooms allocated for
G1	Girls washroom	G11	Bakery
G2	Quantity training kitchen	G12	Bakery stores
G3	Staff room	G13	Ground corridor
G4	Principal cabin	G14	Office (accounts)
G5	Central store room	G15	Ground reception
G6	Basic training kitchen	G16	Main entrance
G7	Training restaurant and bar	G17	Bakery entrance
G8	Staff washroom	G18	Lobby area
G9	Store room	G19	QTK entrance
G10	Advance training kitchen	G20	Stairs (for first, second and third floors)

First floor

Sr.no	Rooms allocated for	Sr.no	Rooms allocated for
F1	Class room 1	F6	Training guest room
F2	Class room 2	F7	Housekeeping pantry
F3	Class room 3	F8	Boys Washroom
F4	Training and placement office	F9	First Floor Corridor
F5	Front office Lab		



Aundale

AKSHAY DANDALE
OFFICIATING PRINCIPAL
Shri Baiasaheb Tirpude
College of Hotel Management
& Catering Technology, Nagpur




Second floor

Sr.no	Rooms allocated for	Sr.no	Rooms allocated for
S1	Computer lab and Language lab	S6	Girls common room
S2	Research centre	S7	Sports room
S3	NAAC/IQAS room	S8	Boys common room
S4	Library	S9	Boys washroom
S5	Research lab	S10	Second floor Corridor

Third floor

Sr.no	Rooms allocated for	Sr.no	Rooms allocated for
T1	Class room 4	T5	Store room
T2	Class room 5	T6	Girls restroom
T3	Class room 6	T7	Boys restroom
T4	Banquet hall / Cafeteria	T8	Third floor corridor

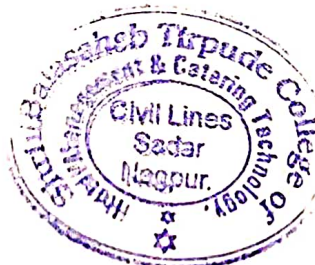

Aandale

AKSHAY DANDALE
OFFICIATING PRINCIPAL
Shri Balasaheb Tirpude
College of Hotel Management
& Catering Technology, Nagpur

Particulars	Numbers	Particulars	Numbers
G-1 Girls Toilet	01	F- 5 ICT Enabled Training Front Office/Smart Class	01
G-2 ICT Enabled Quantity Training Kitchen	01	F-6 Training Guest Room	01
G-3 Faculty Room	01	F- 7 Housekeeping Pantry / Laundry	01
G-4 Principal Cabin	01	F-8 Gents Toilet	01
G-5 Stores	02	S-2 Computer Lab/Language Lab	01
G-6 ICT Enabled Basic Training Kitchen	01	S-3 NAAC Room/IQAC Room	01
G-7 ICT Enabled Training Restaurant & Bar	01	S-4 Library	01
G-8 Record Room	01	S-5 Research Lab	01
G-9 Advance Training Kitchen	01	S-6 Girls Common Room	01
G- 10 ICT Enabled Bakery	01	S-7 Sports Room	01
G-11 Bakery Store	01	S-8 Boys Common	01
G-12 Lobby	01	T-1 ICT Enabled Class-V ✓	01
G-13 Reception	01	T-2 ICT Enabled Class-VI ✓	01
G-14 Admin Office	01	T-3 ICT Enabled Class-VII ✓	01
F- 1 ICT Enabled Class-I ✓	01	T-4 ICT Enabled Cafeteria/ Banquet Hall	01
F- 2 ICT Enabled Class-II ✓	01	T-5 Girls Restroom	01
F- 3 ICT Enabled Class-III ✓	01	T-6 Gents Restroom	01
F-4 ICT Enabled Class-IV ✓	01		

Aakshay Dandale


AKSHAY DANDALE
OFFICIATING PRINCIPAL
Shri Balasaheb Tirpude
College of Hotel Management
& Catering Technology, Nagpur




Proposed floor plans for Shri. Balasahab Tirpude College
of Hotel Management & Catering Technology

Layout

GROUND FLOOR PLAN
SCALE-1:100

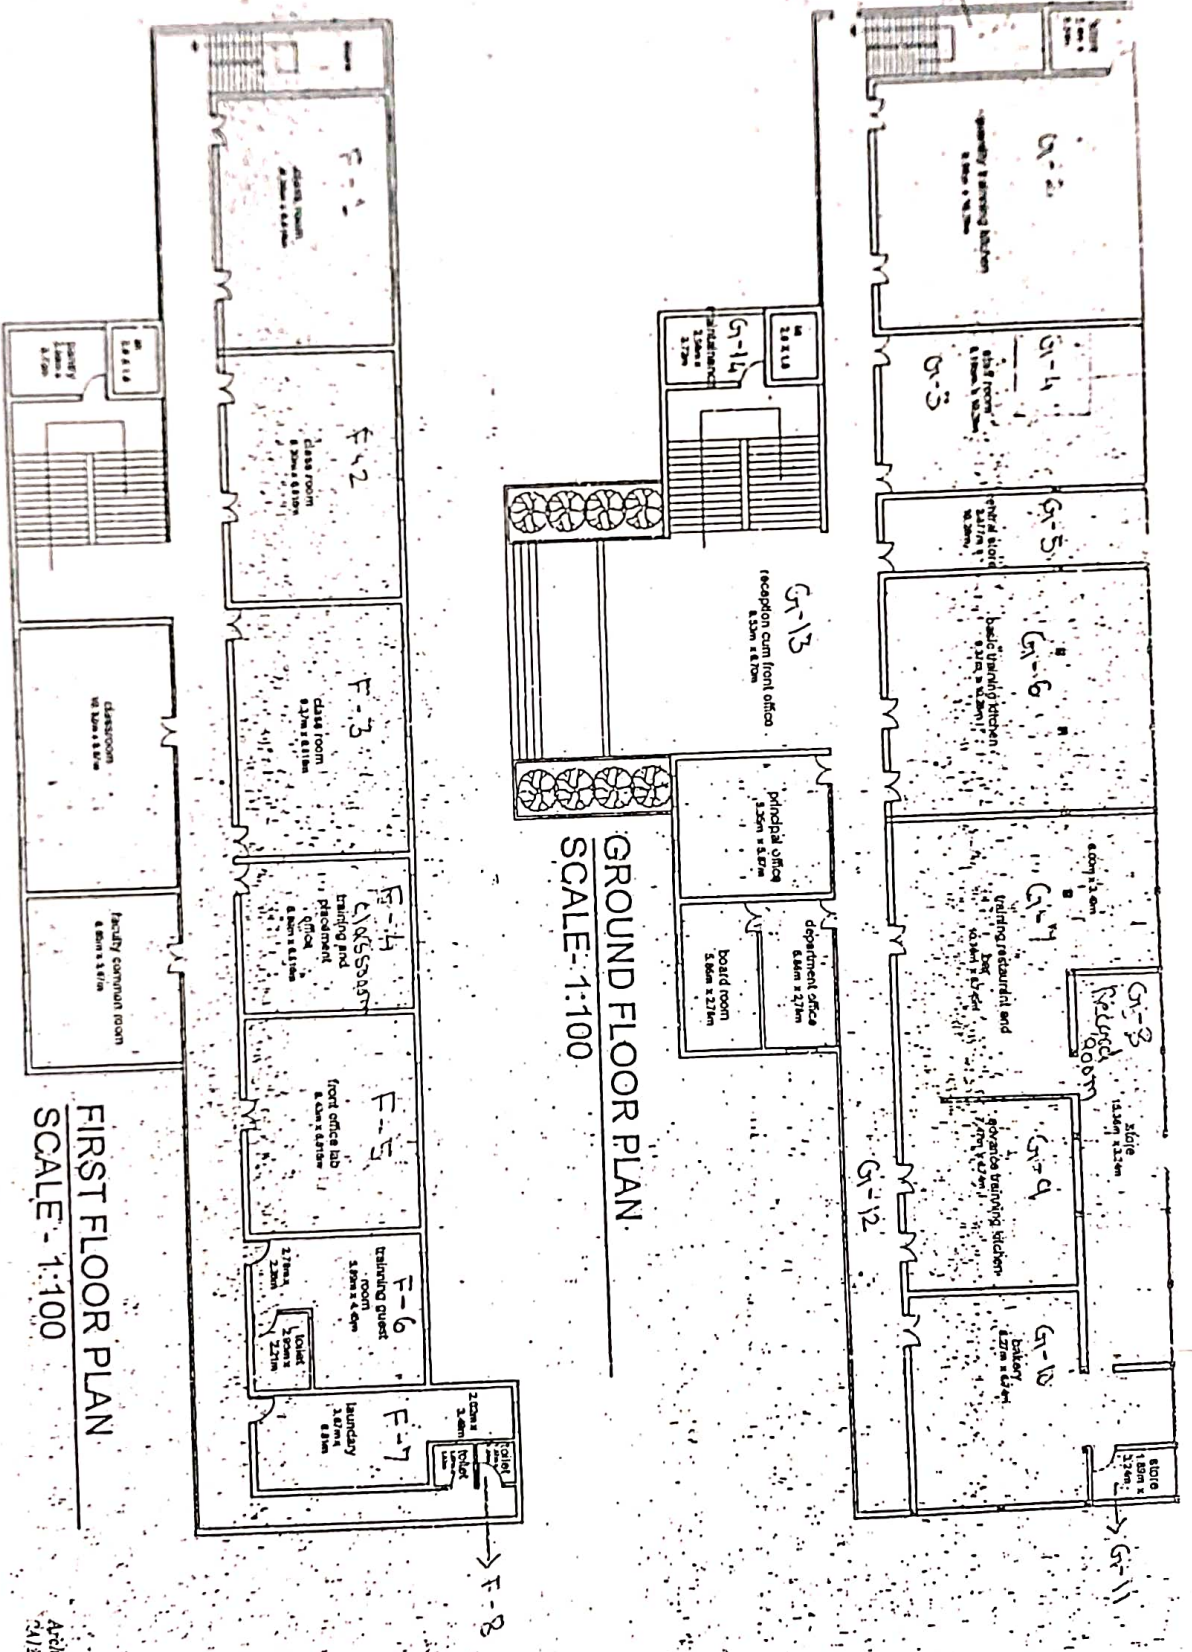

FIRST FLOOR PLAN
SCALE - 1:100

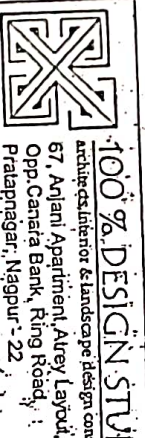


100% DESIGN STUDIO
architects, interior & landscape design consultants
100% DESIGN STUDIO
Ar. Priyanka Meghje
Architect, Interior & Landscape Designer
21/2011333, WCCN, IITL, Shri No. 2383, MH21

Date : 28/01/19

Contact No. (mob.): 8600994864, 9822706819
(off.) : 0712-2230461
E-mail : gauravart@yahoo.co.in

87, Anjani Apartment, Atrey Layout,
Opp. Canara Bank, Ring Road,
Pratapnagar, Nagpur - 22

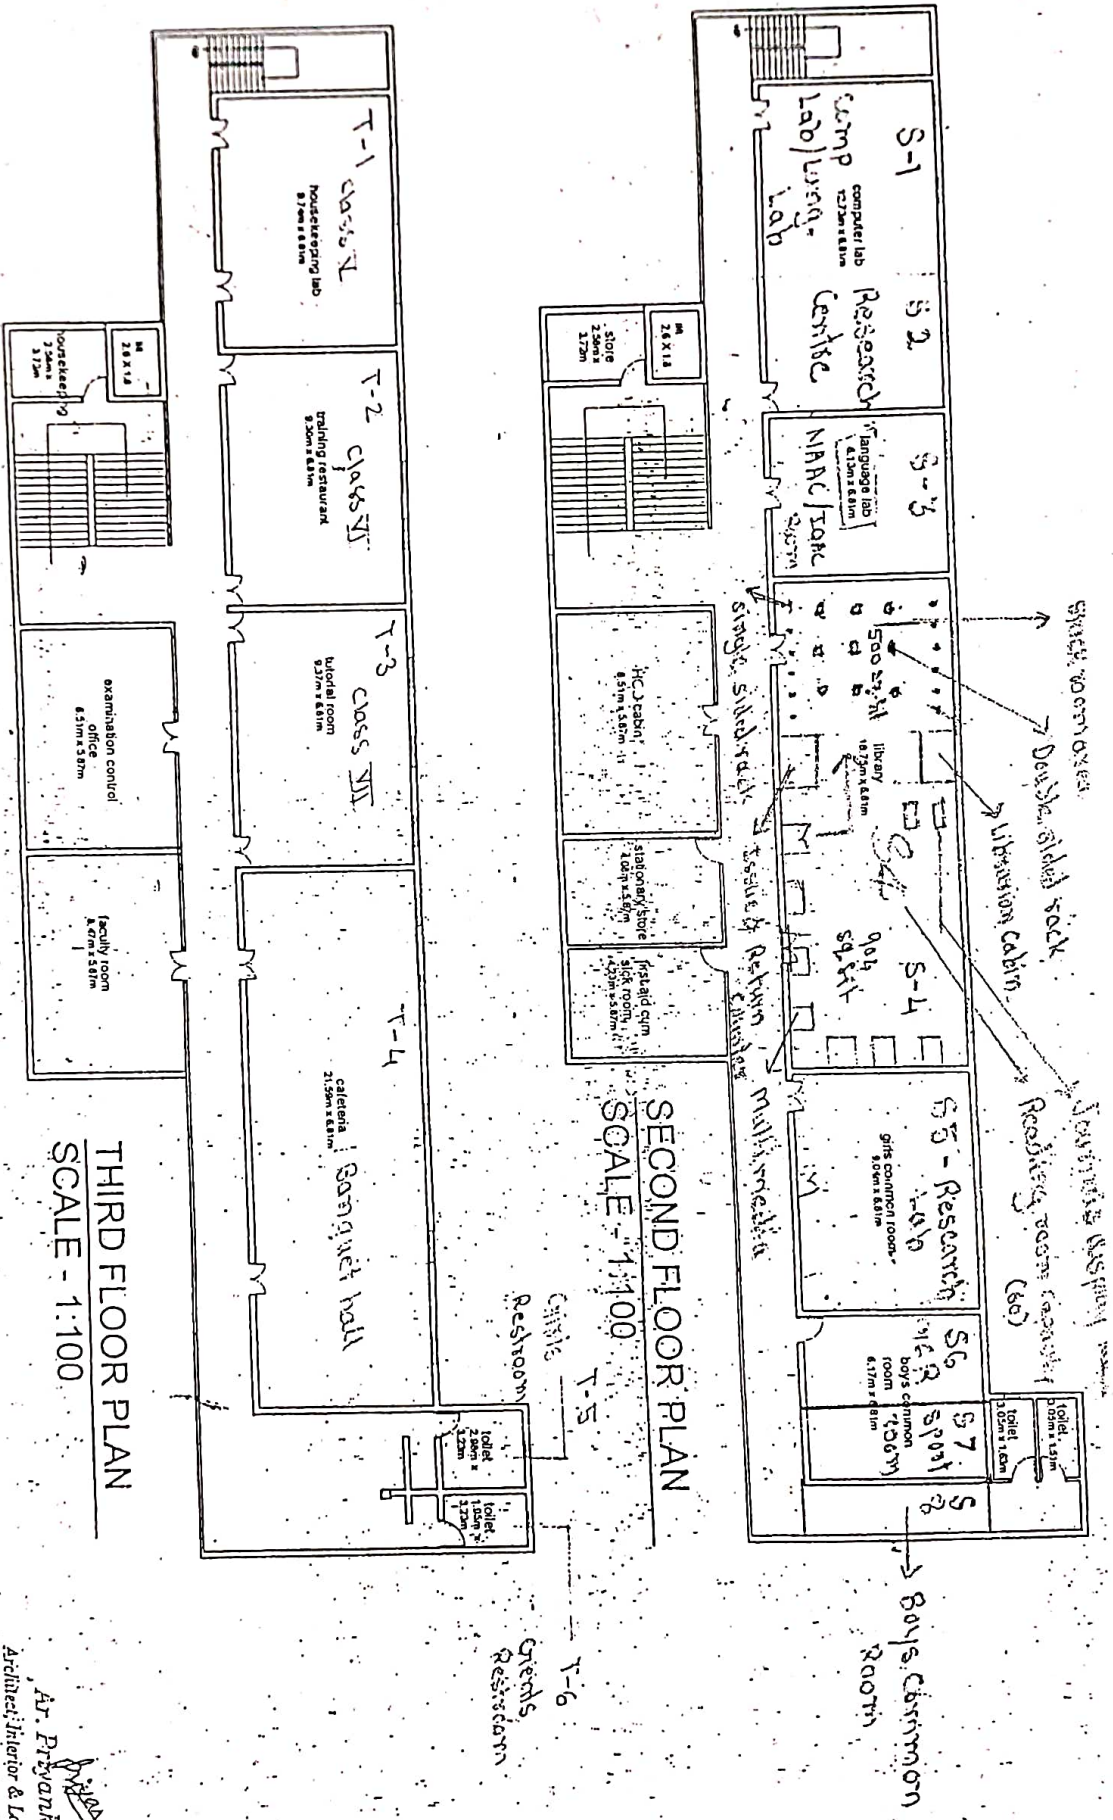

Layout

Proposed floor plans for Shri. Balasahab Tirpude College of Hotel Management & Catering Technology

Date: 28/01/19



100% DESIGN STUDIO
architects, interior & landscape design consult

67, Anjani Apartment, Arey Layout,
Opp. Canara Bank, Ring Road,
Pratapnagar, Nagpur - 22
Contact No. (mob.): 9600994864, 98222706315
(off): 0712-2230461
E-mail: gauravar@yahoo.co.in

Ar. Piyanka Bezihne
Architect, Interior & Landscapes Designer
CA/200715-SSN/ITL.S.No.2945/S/10/19